


**ZONA GOSPODARIE COMUNALA - CIMITIR
ANIMALE DE COMPANIE, ACTIVITATI DE
POMPE FUNEBRE SI SIMILARE**

0	INCADRARE IN PUG ORAS SANTANA APROBAT
---	--

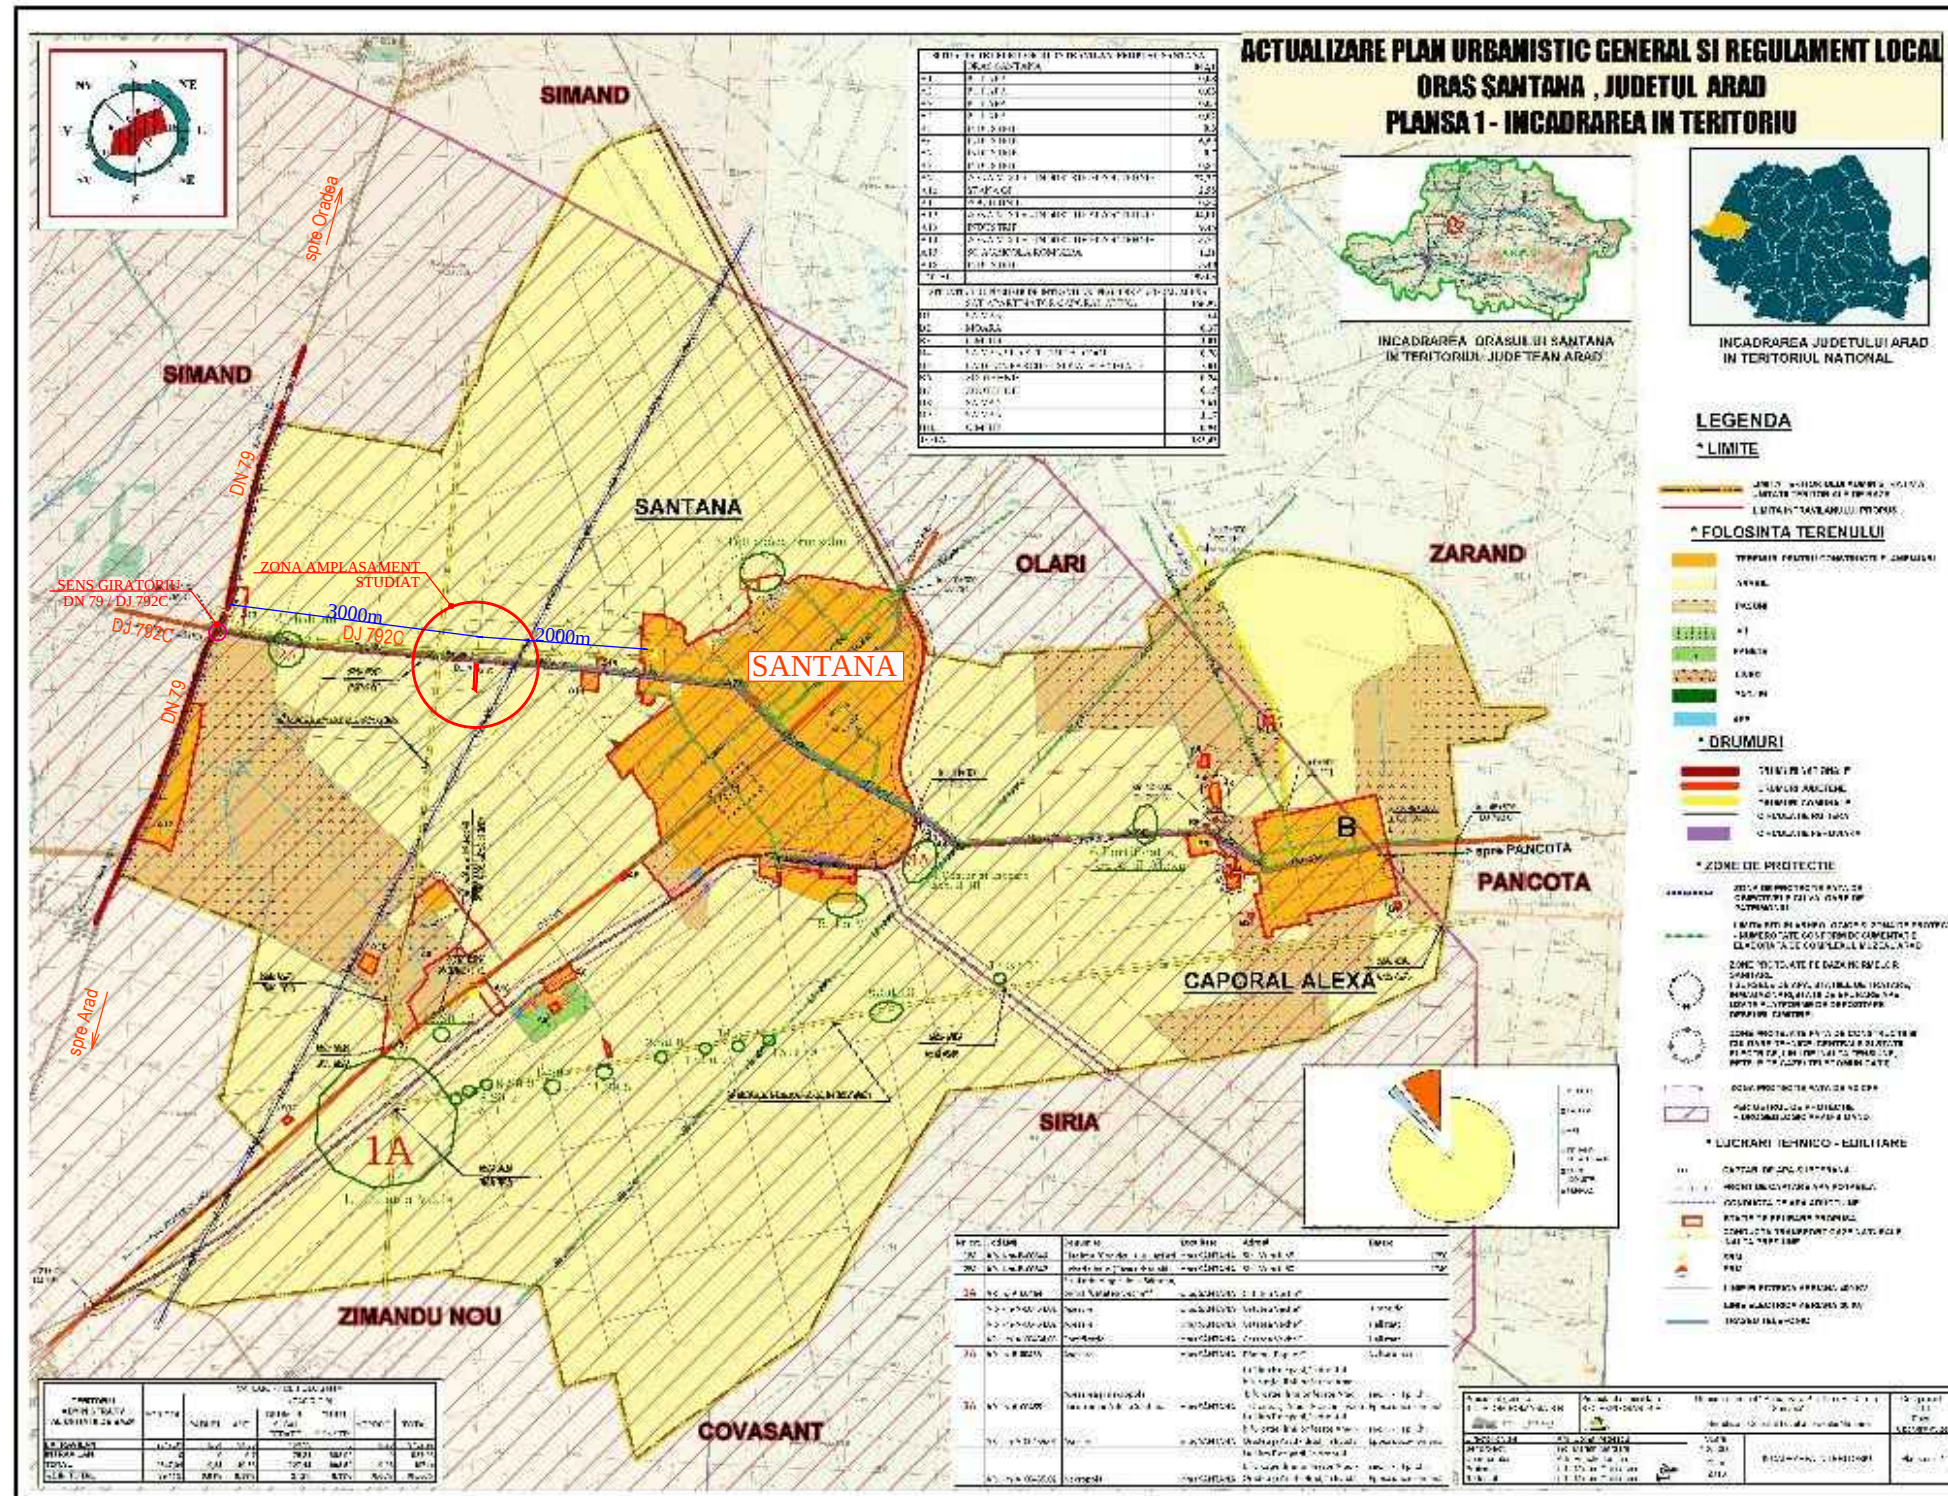

SPECIFICATIE	NUME	SEMNATURA
SEF PROIECT	arh. Doriana BALOGH	
PROIECTAT	arh. Doriana BALOGH	
DESENAT	arh. Doriana BALOGH	

	ZONA GOSPODARIE COMUNALA - CIMITIR ANIMALE DE COMPANIE, ACTIVITATI DE POMPE FUNEBRE SI SIMILARE Jud. Arad, extravilan com. Santana, DJ 792C, Extras CF 312868 Santana
--	---

FAZA:
STUDIU
OPORTUNITATE

Plansa nr.
00 A