


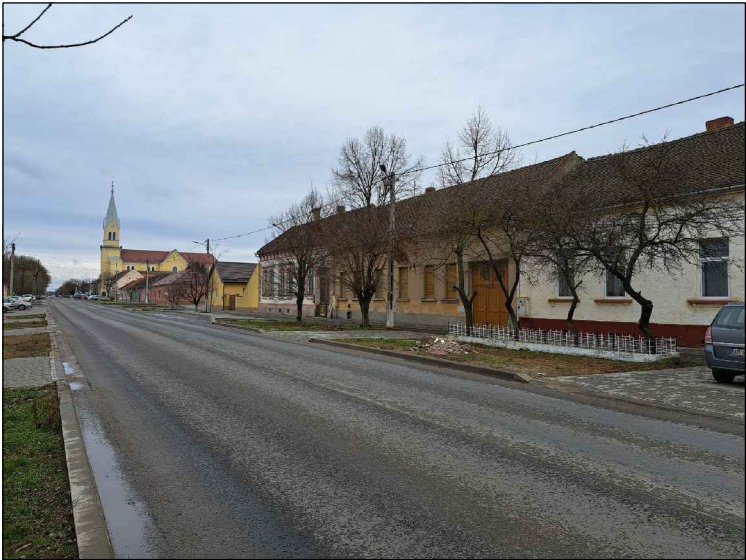


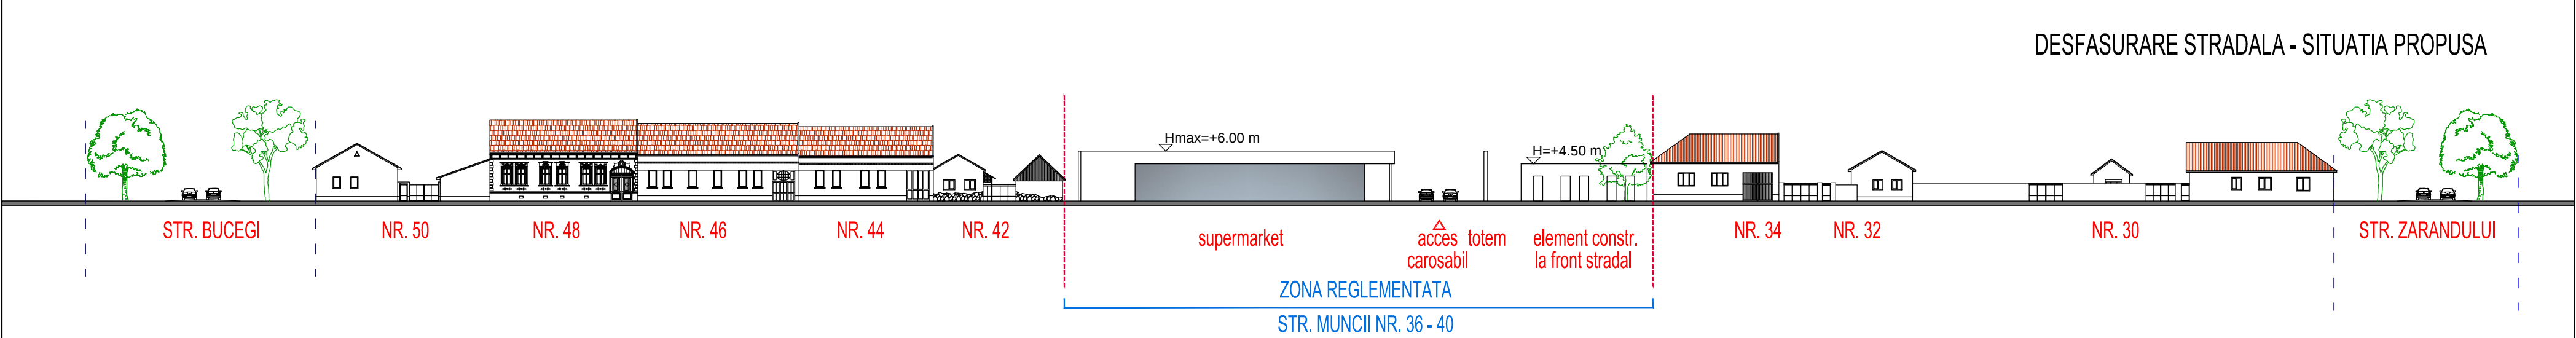

IMOBILE STR. MUNCII NR. 44 - 50

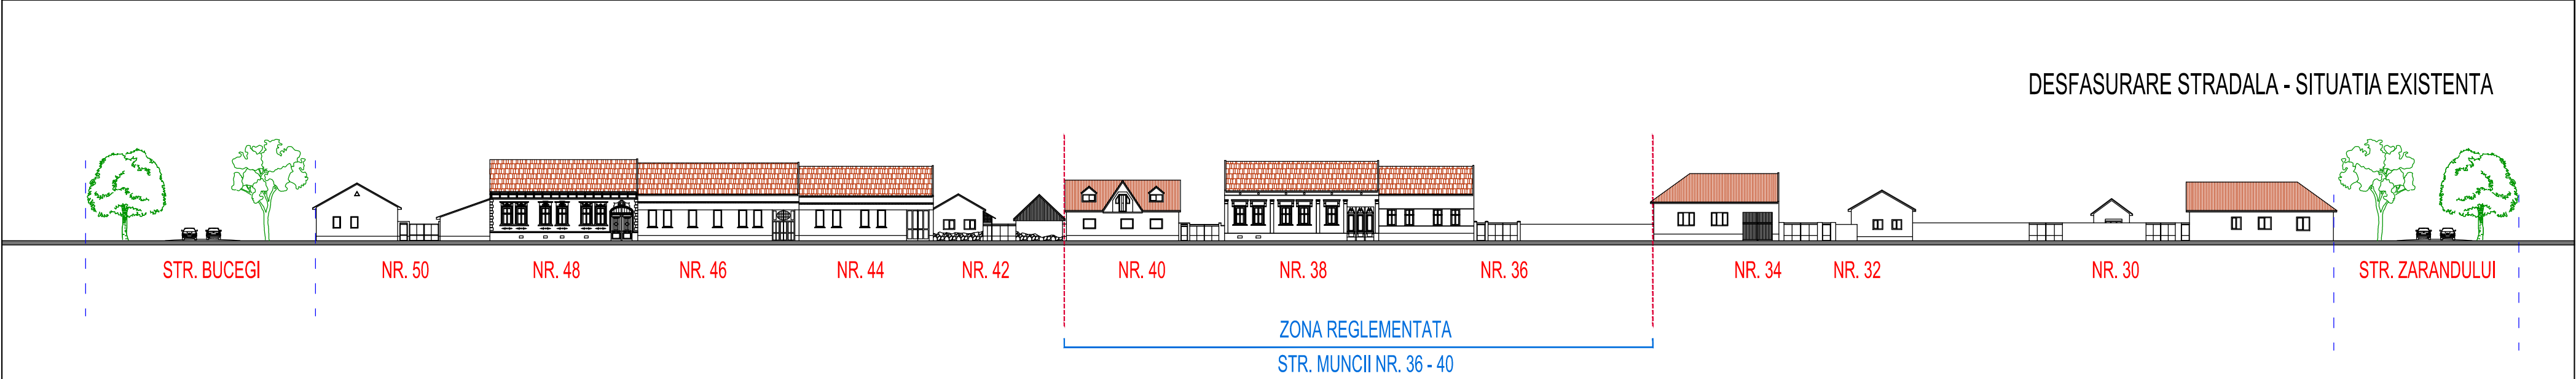

IMOBILE STR. MUNCII NR. 36 - 40

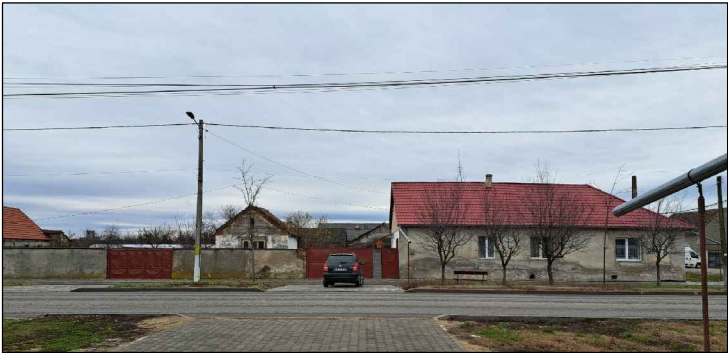

IMOBIL STR. MUNCII NR. 30

PROIECTANT GENERAL S.C ARHITECTONIC S.R.L. Sediu: Arad, Str. Oituz nr. 119a C.U.I. RO23713160 O.R.C. JO2/682/2008 Tel. 0726 375 327			Beneficiar: GAL DEZSO-OVIDIU GAL NICOLEȚA		Pr. nr. 193/2026
SPECIFICATIE	NUME	SEMNATURA	Scara: 1:500	Titlu Proiect: ZONA SERVICII SI COMERT Oras Santana, Str. Muncii nr. 36 - 40 Extrase CF 300458, 300707 si 318358 Santana	FAZA: P.U.Z.
SEF PROIECT	arh. Doriana BALOGH				
PROIECTAT	arh. Doriana BALOGH				
DESENAT	arh. Doriana BALOGH		Data: iulie 2026	DESFAȘURARE FRONT STRADAL	Plansa nr. 02.2 A