
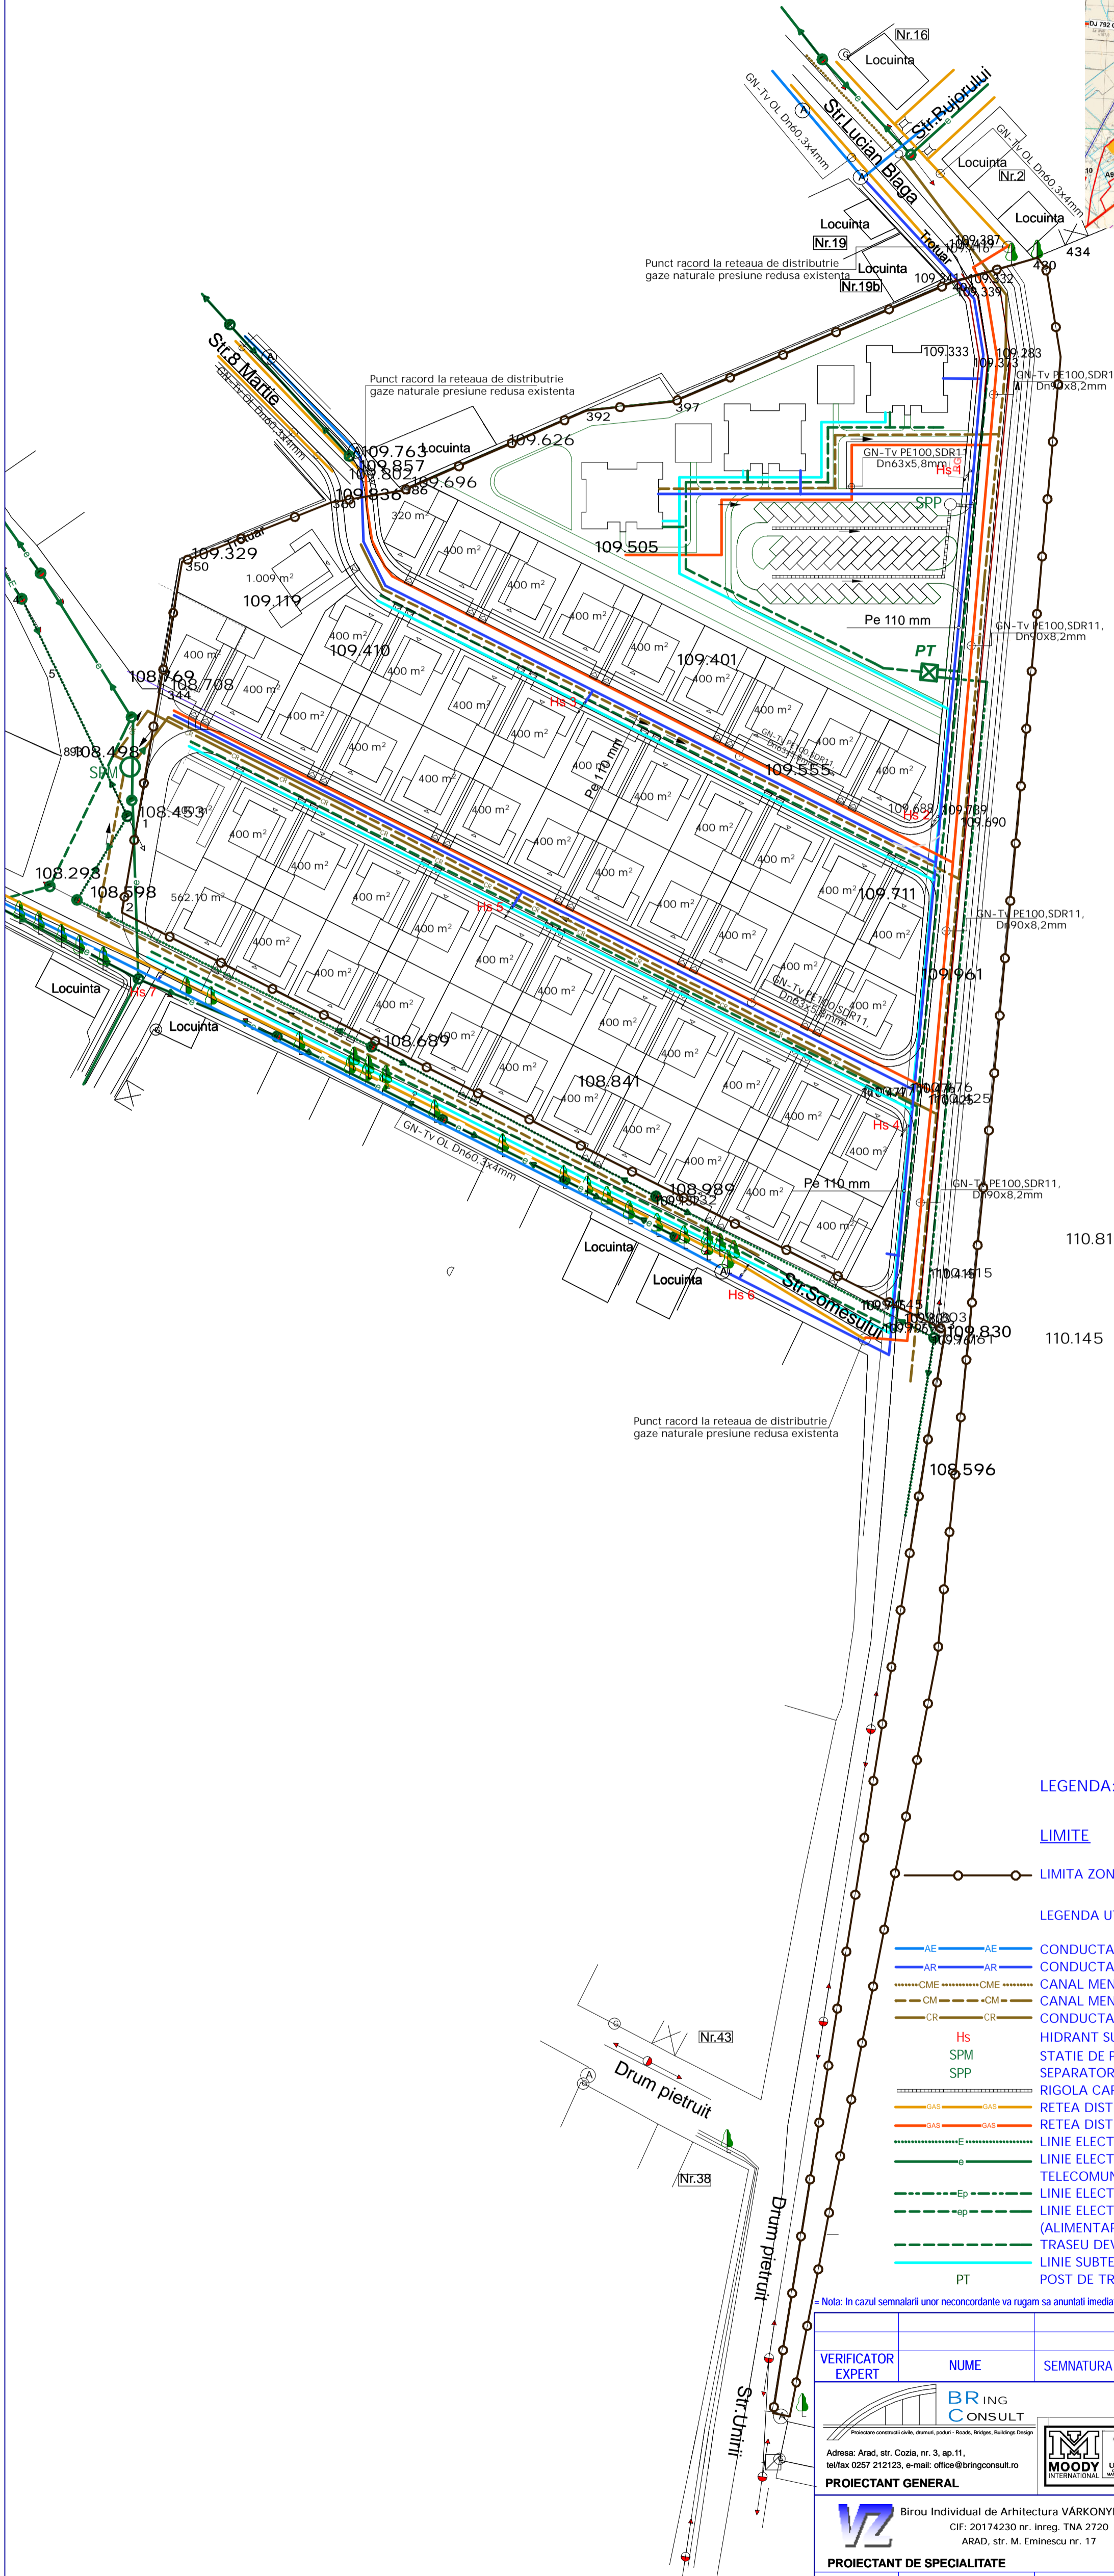
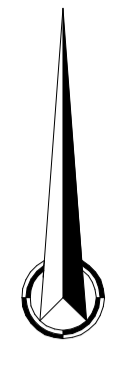


5 Obiective de utilitate editata

PLAN DE INCADRARE IN ZONA

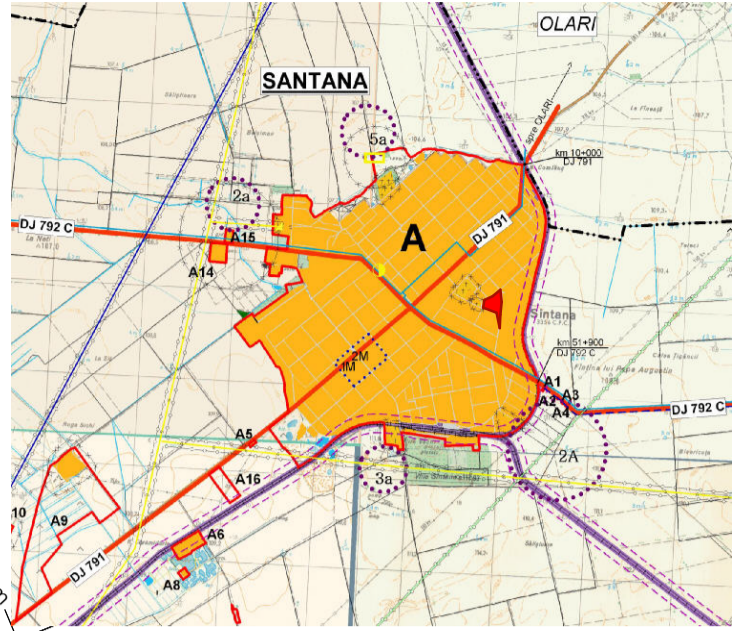

LEGENDA:

LIMITE

— LIMITA ZONEI STUDIATE

LEGENDA UTILITATI

- AE — AE — CONDUCTA APA POTABILA EXISTENTA
- AR — AR — CONDUCTA APA POTABILA PROPUA
- CME — CME — CANAL MENAJER EXISTENT
- CM — CM — CANAL MENAJER PROIECTAT
- CR — CR — CONDUCTA DE REFULARE APE UZATE MENAJERE
- Hs — HIDRANT SUPRATERAN DE INCENDIU Dn. 65 mm
- SPM — STATIE DE POMPARE APE UZATE MENAJERE
- SPP — SEPARATOR DE PRODUSE PETROLIERE PROPUA
- — RIGOLA CAROSABILA PROPUA
- GAS — GAS — REȚEA DISTRIBUTIE GAZA NATURALE PRESIUNE REDUSA EXISTENTA
- GAS — GAS — REȚEA DISTRIBUTIE GAZA NATURALE PRESIUNE REDUSA PROPUA
- E — LINIE ELECTRICA AERIANA MEDIE TENSIUNE EXISTENTA
- E — LINIE ELECTRICA AERIANA JOASA TENSIUNE SI LINIE AERIANA TELECOMUNICATII - TRASEU COMUN - EXISTENTE
- Ep — LINIE ELECTRICA SUBTERANA MEDIE TENSIUNE PROPUA
- ep — LINIE ELECTRICA SUBTERANA JOASA TENSIUNE PROPUA (ALIMENTARE CONSUMATORI NOI SI ILUMINAT STRADAL)
- — TRASEU DEVIAT PROPUA (PENTRU LEA JOASA TENSIUNE EXISTENTA)
- — LINIE SUBTERANA TELECOMUNICATII PROPUA
- PT — POST DE TRANSFORMARE 20/0,4 kV IN ANVELOPA PROPUA

= Nota: In cazul semnalarilor unor neconcordanțe va rugam sa anuntati imediat proiectantul=



VERIFICATOR EXPERT	NUME	SEMNTURA	CERINTA	REFERAT/EXPERTIZA NR./DATA
				Proiect nr. 17/2010
				Proiect nr. 17/2010
PROIECTANT GENERAL Birou Individual de Arhitectura VARKONYI ZOLTAN CIF: 20174230 nr. Inreg. TNA 2720 ARAD, str. M. Eminescu nr. 17				Beneficiar: ORASUL SANTANA Amplasament: Cartier Rezidential
PROIECTANT DE SPECIALITATE				Proiect nr. 06/2010
SPECIFICATIE	NUME	SEMNTURA	Scara: 1:1000	Faza: P.U.Z.
SEF PROIECT	arh. VARKONYI Zoltan			Faza: P.U.Z.
PROIECT GAZE	ing. BEGOV Francisc		Data: nov -2010-	
PR. SANITARE	teh. FERENZI Veronica			Plansa nr.
PR. ELECTRICE	ing. SANDRU Florin		A2+ cm	OBIECTIVE DE UTILITATE EDILITARA
				A - 05